


OVERSIZING DATA
DO NOT DISCLOSE

PROPRIETARY INFORMATION
DO NOT DISCLOSE

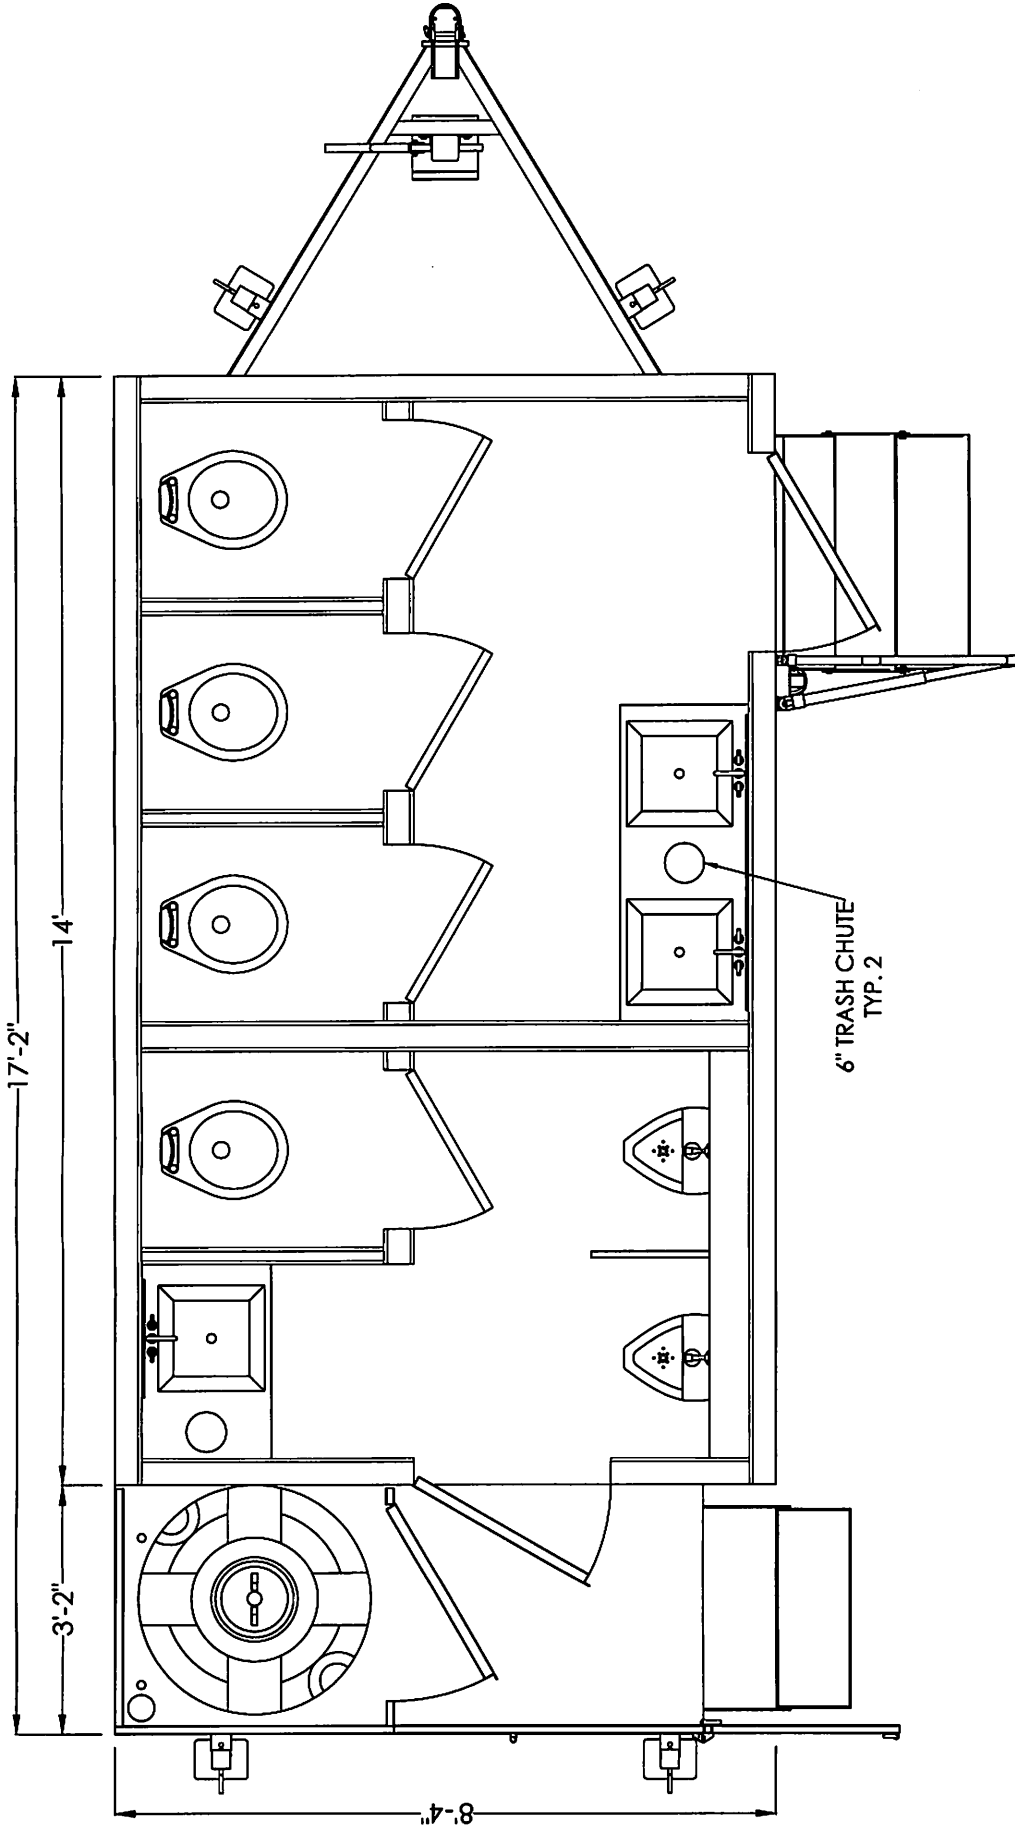

DRAWN: FR	DATE: 10-23-14	DWG # 141022070
CHECKED:		REV.
APPROVED:		SHEET OF

ADVANTAGE PLUS
FLOOR PLAN
8'-4" X 14'-0"

REVISIONS	DATE	BY	TITLE
1.			
2.			
3.			

ADVANCED CONTAINMENT SYSTEMS INC.
Houston, Texas

© 2013 All Rights Reserved