


PROPRIETARY INFORMATION
DO NOT DUPLICATE


CONFIDENTIAL DATA
DO NOT DISCLOSE

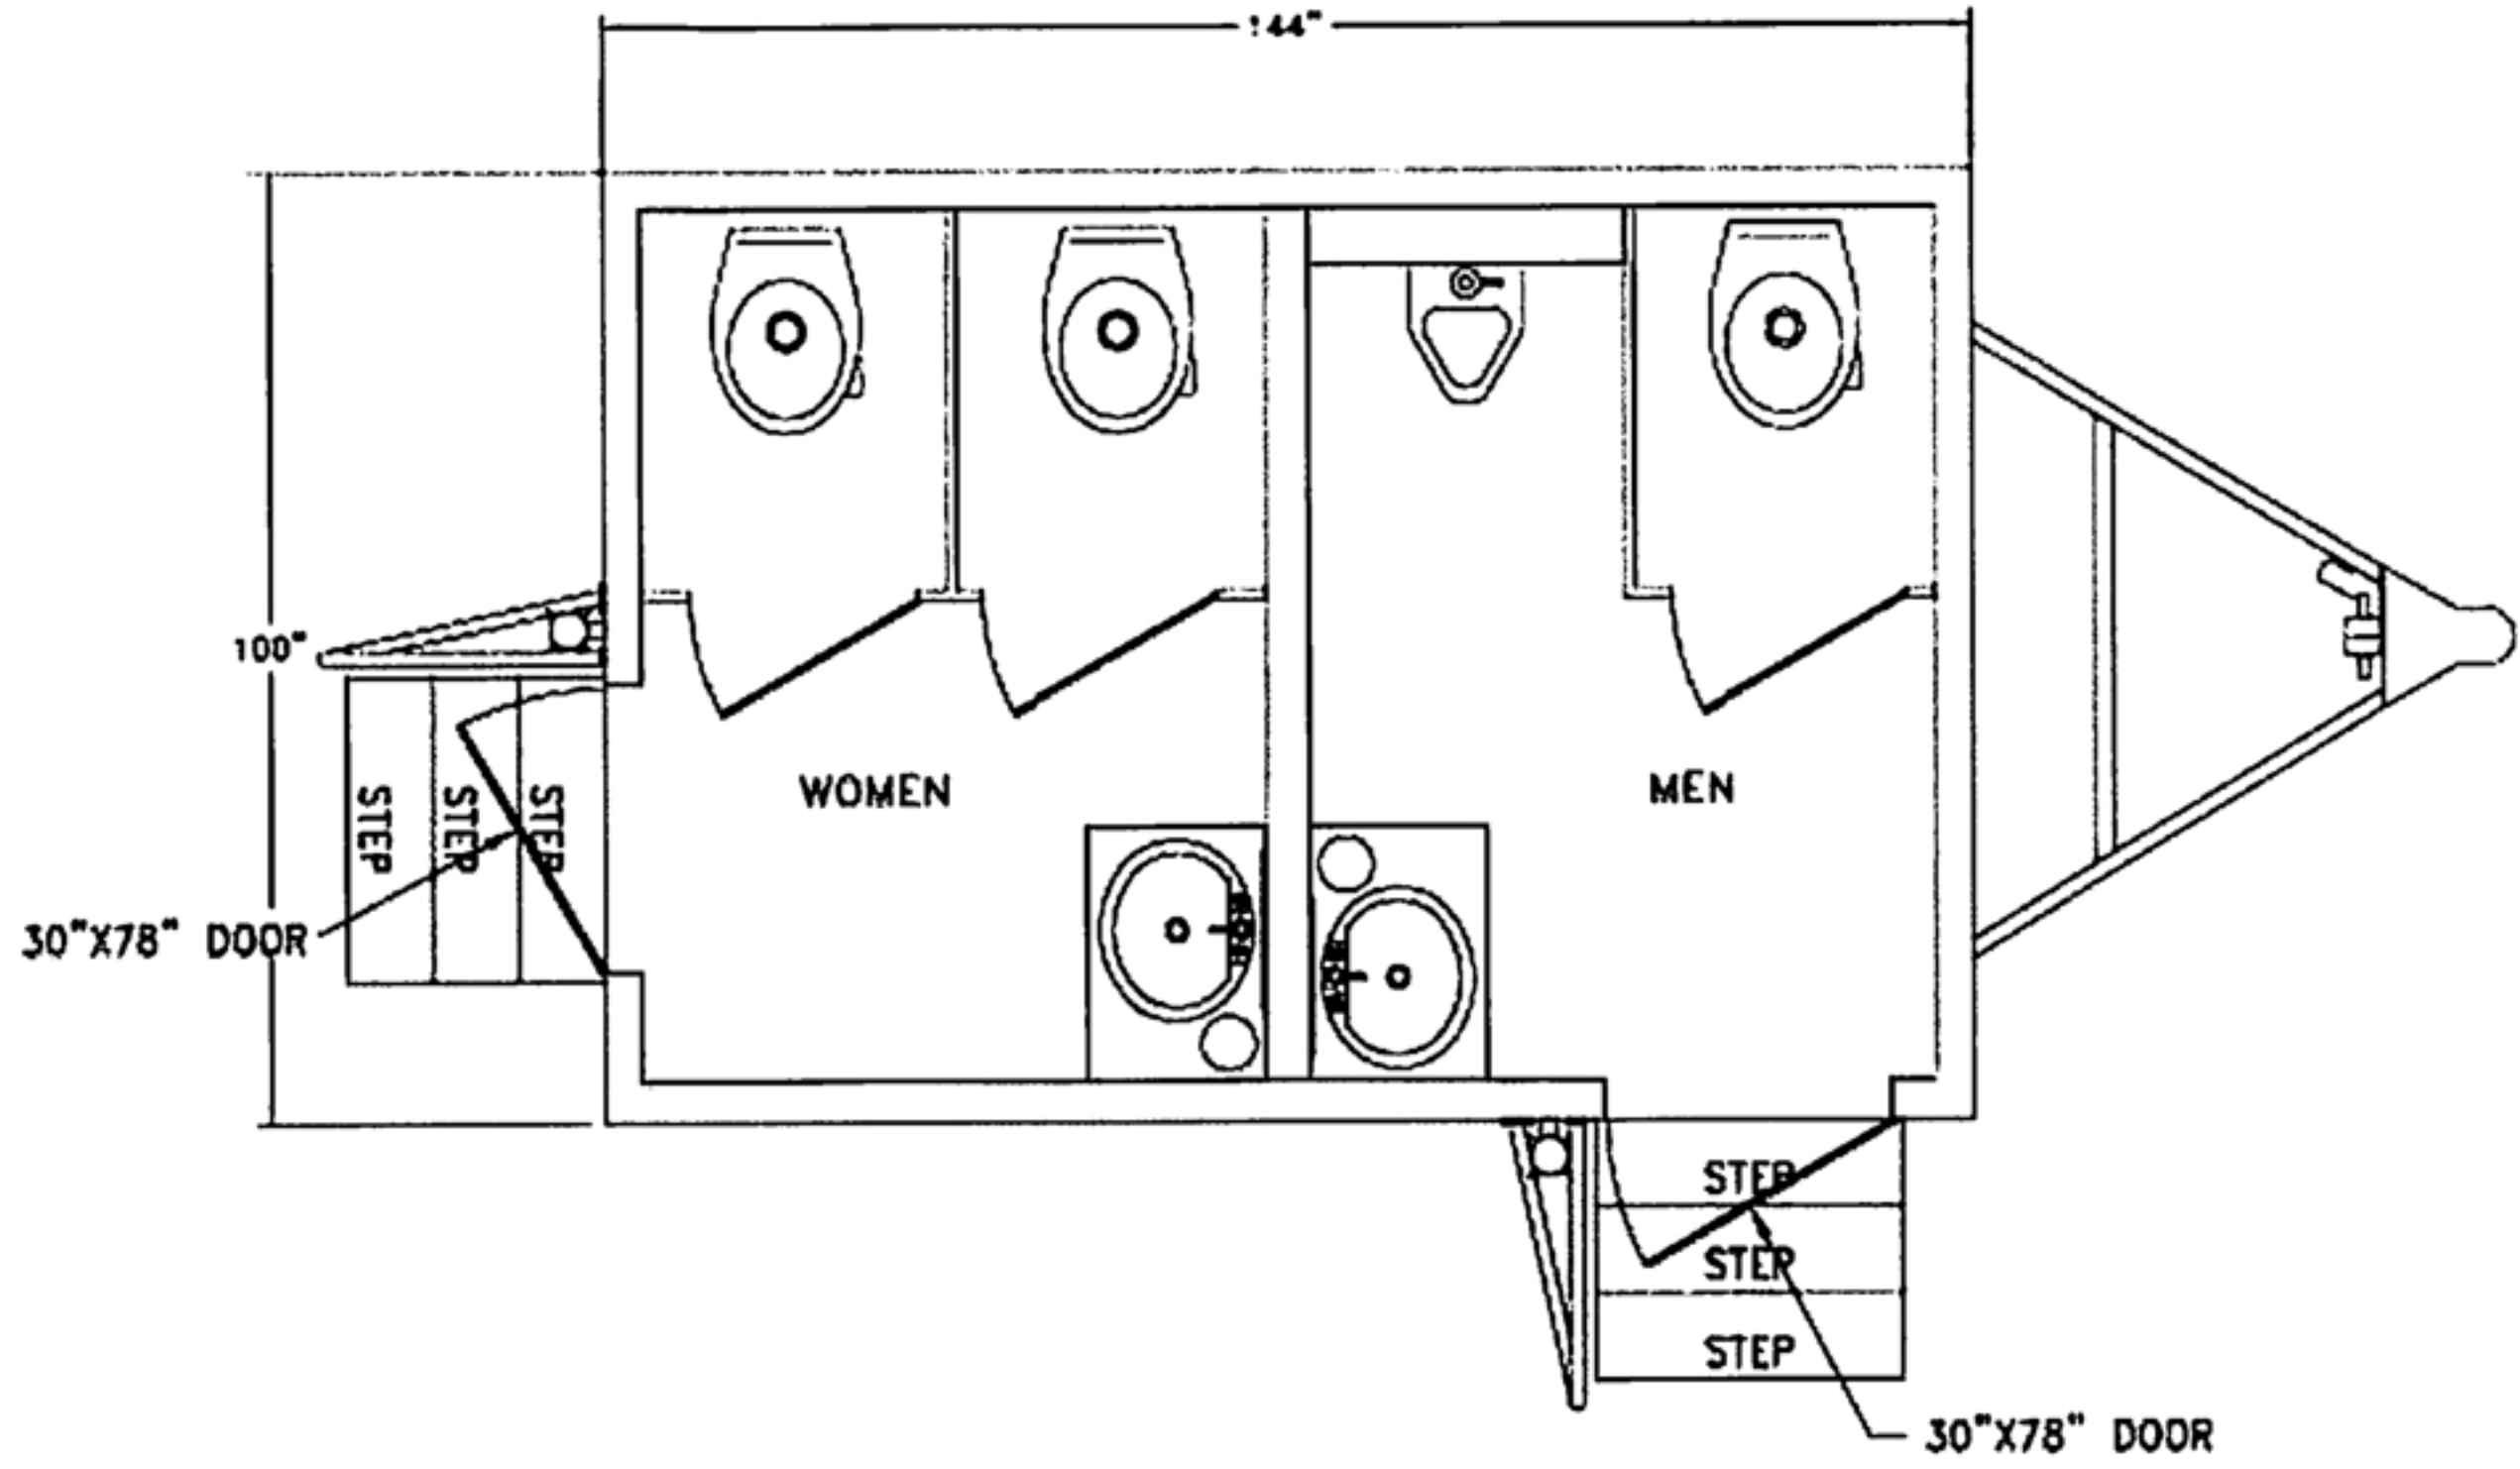

THIS DRAWING IS THE PROPERTY OF ACS. IT SHALL NOT BE COPIED OR REPRODUCED AND SHALL NOT BE LOANED TO OUTSIDE PARTIES WITHOUT THE PERMISSION OF ACS.

EXCEPTIONS ALLOWED UNLESS OTHERWISE SPECIFIED

X.X 2.05
 X.XX 2.03
 X.XXX 2.015
 FRACTIONS 1/16
 ANGLES ±1°


ADVANCED CONDUENT SYSTEMS INC.
 Houston, Texas
© 2011 ACS

DRAWING TITLE		FLOOR PLAN	
		8'-6" x 12'L	
DRAWING NUMBER		71021156	
PART NUMBER			
PROJECT	DATE	BY	CHECKED
ISSUED BY	DATE	CITY	STATE
SCALE	DATE	BY	CHECKED

1 2 3 4 5 6 7 8