



SPECIFICATION
8'6"W x 24'L Transportable Comfort Station
Wide Body Advantage Series

CHASSIS & FRAME:

Heavy duty 12"x 4" 16lb. structural steel wide flange main beams
2"x 2"x 16 ga. primed steel tubing floor joists 16" o.c.
Heavy duty extruded aluminum top rail
One (1) 10,000 lb. tongue mounted frame jack
Four (4) 7,000 lb. leveling jacks, one at each corner
Two (2), 6,000 lb. axles with electric brakes and emergency breakaway kit
2 5/16" ball hitch, bumper pull
Steel tubing enclosure for 300 gallon fresh water tank mounted on tongue
Elongated tongue included to accept 300 gallon tank

EXTERIOR WALLS, ROOFING & INSULATION

2x4 wood wall studs 16" o.c.
2x6 wood roof rafters 16" o.c.
R-11 insulation in walls, ceiling and floor
Seamless FRP Exterior, white
.040 thick seamless one piece aluminum roof, maintenance free, fastened to the top rail with all fastener penetrations located outside the unit to eliminate water leaks

INTERIOR WALL, CEILING & FLOORING

Fiberglass Reinforced Plastic (FRP) laminated to 3/8" plywood on interior walls and ceiling with corner seams vinyl trimmed and sealed with a high quality silicone sealant to provide a very durable and waterproof interior
3/4" Advantek sub flooring
TPO grey rubberized flooring with grey rubber cove base
Advantage plus package consisting of a wainscot #4925 Calcutta Marble, matching laminate valance, and large decorative mirrors will also be included

Split option including two divider walls with 2 stalls, and storage room located in middle of trailer. Doors (ACSI doors) on divider walls to be removable.

ELECTRICAL

Indirect interior lighting with laminate trimmed valance and **LED fluorescent bulbs**, operated by a breaker

Two (2) Roof mounted A/C units with 13,500 BTU's cooling and 5.600 BTU's heating 20 amp, NEMA 3R (weathertite) panel box(es), located on the rear wall 120v/60hz/1ø

Wall mounted thermostats in locking boxes

DOT approved running lights

Wall mounted exterior lights at Entry/Exit doors

One stereo system with CD player, am/fm radio, auxiliary port, and two ceiling mounted speakers on each side, stereo located in women's side vanity (antenna mounted near roof line on back wall, above panel boxes)

PLUMBING & INTERIOR FACILITIES

A ¾" garden hose fresh water hookup with pressure regulator is included

A waste hookup with 3" slide valve with 2" fitting and cap is included

Steel waste tank, coated with a coal tar epoxy, mounted under trailer with cleanout and sight glass

Low consumption flushing toilets with **Grey partitions and doors**, with transportation locks, and heavy duty extruded aluminum clamp on, bolt thru partition hardware

Porcelain covered steel sinks with water saving faucets in locking aluminum vanity

cabinet (painted white) with cultured marble silver pearl top (with trash can receptacle hole in between sinks, ¾" standard bull nose edge, backsplash back and side, and veining running from bottom left to upper right) and with decorative mirror

Wall hung porcelain urinals (3) installed on front wall

14"x 14" domed skylight roof vents with aerodynamic covers

300 gallon fresh water tank mounted on tongue with steel framed enclosure, white aluminum siding, and RV pressure pump installed in men's side vanity cabinet. Enclosure to have a removable panel for tank removal and a sight window cut into the side of aluminum trim (in between front and street side blind) to monitor tank level. Window is roughly less than 1" x 30".

Increase freshwater tank drain size to 2" drain down (no plastic valve) with 2" male cam lock fitting and cap


DOORS & STEPS

Heavy duty custom built ACSI SIP doors with weather protective neoprene bulb seal, drip shield, continuous hinge with vinyl dust cover, hydraulic closer, pull handle and dead bolt locks keyed alike

Heavy duty fold-out steps with large platforms and handrails with aluminum privacy screens at front and rear Entry/Exit doors

NOTE:

- 1. In a continuing effort to improve products, pricing and contents are subject to change without notice.**
- 2. Not included are trash receptacles, soap dispensers and paper towel dispensers.**
- 3. Engineered drawings and code compliance are not included in this quotation.**

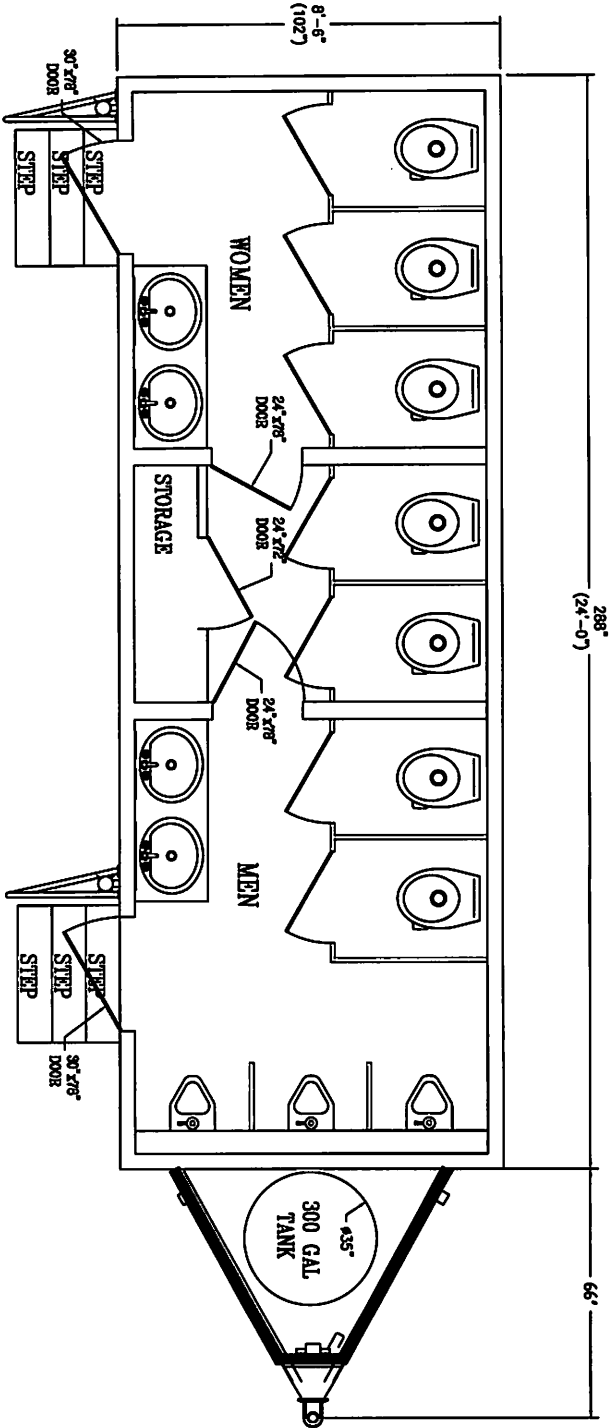

THIS DRAWING IS THE PROPERTY OF ACSI. IT SHALL NOT BE COPIED OR
 DUPLICATED AND SHALL NOT BE SUBMITTED TO OUTSIDE PARTIES
 WITHOUT THE CONSENT OF ACSI. - DO NOT SCALE THIS DRAWING.

ADVANCED CONTAINMENT SYSTEMS INC.
 Houston, Texas

CUSTOMER: **ACSI STANDARD**

TITLE: **RESTROOM FLOOR PLAN 8'-6"x24'-0"**

DATE	REV	BY	APP'D
06/11/12	1	06/28/12	120811072
DESIGNER	REV	DATE	NO.
APPROVED			